

P Mon - Sat
9am - 6pm
2 hours
No return
within 2 hours

Proposed 2 hour parking restriction within layby. No return within 2 hours.

P Mon - Sat
9am - 6pm
2 hours
No return
within 2 hours
←

Proposed 2 hour parking restriction within layby. No return within 2 hours.

**Mon - Sat
9am - 6pm**

Proposed no waiting restriction between 9am-6pm

No waiting/loading at anytime

**Mon - Sat
9am - 6pm**

Proposed no waiting restriction between 9am-6pm

Remove obsolete residents disabled bay

Notes

© Crown copyright and database rights 2019 Ordnance Survey 100023397. You are not permitted to copy, sub-license, distribute or sell any of this data to third parties in any form.



Project
LONG ASHTON VILLAGE ENHANCEMENT SCHEME


Drawing
LOVELINCH GARDENS

Drawn J.DAWSON	Date JUL 19	Scale N.T.S		
Checked	Date	Prelim	Check	Final

Drawing No
19-623-TA01-GA-02

Rev
A



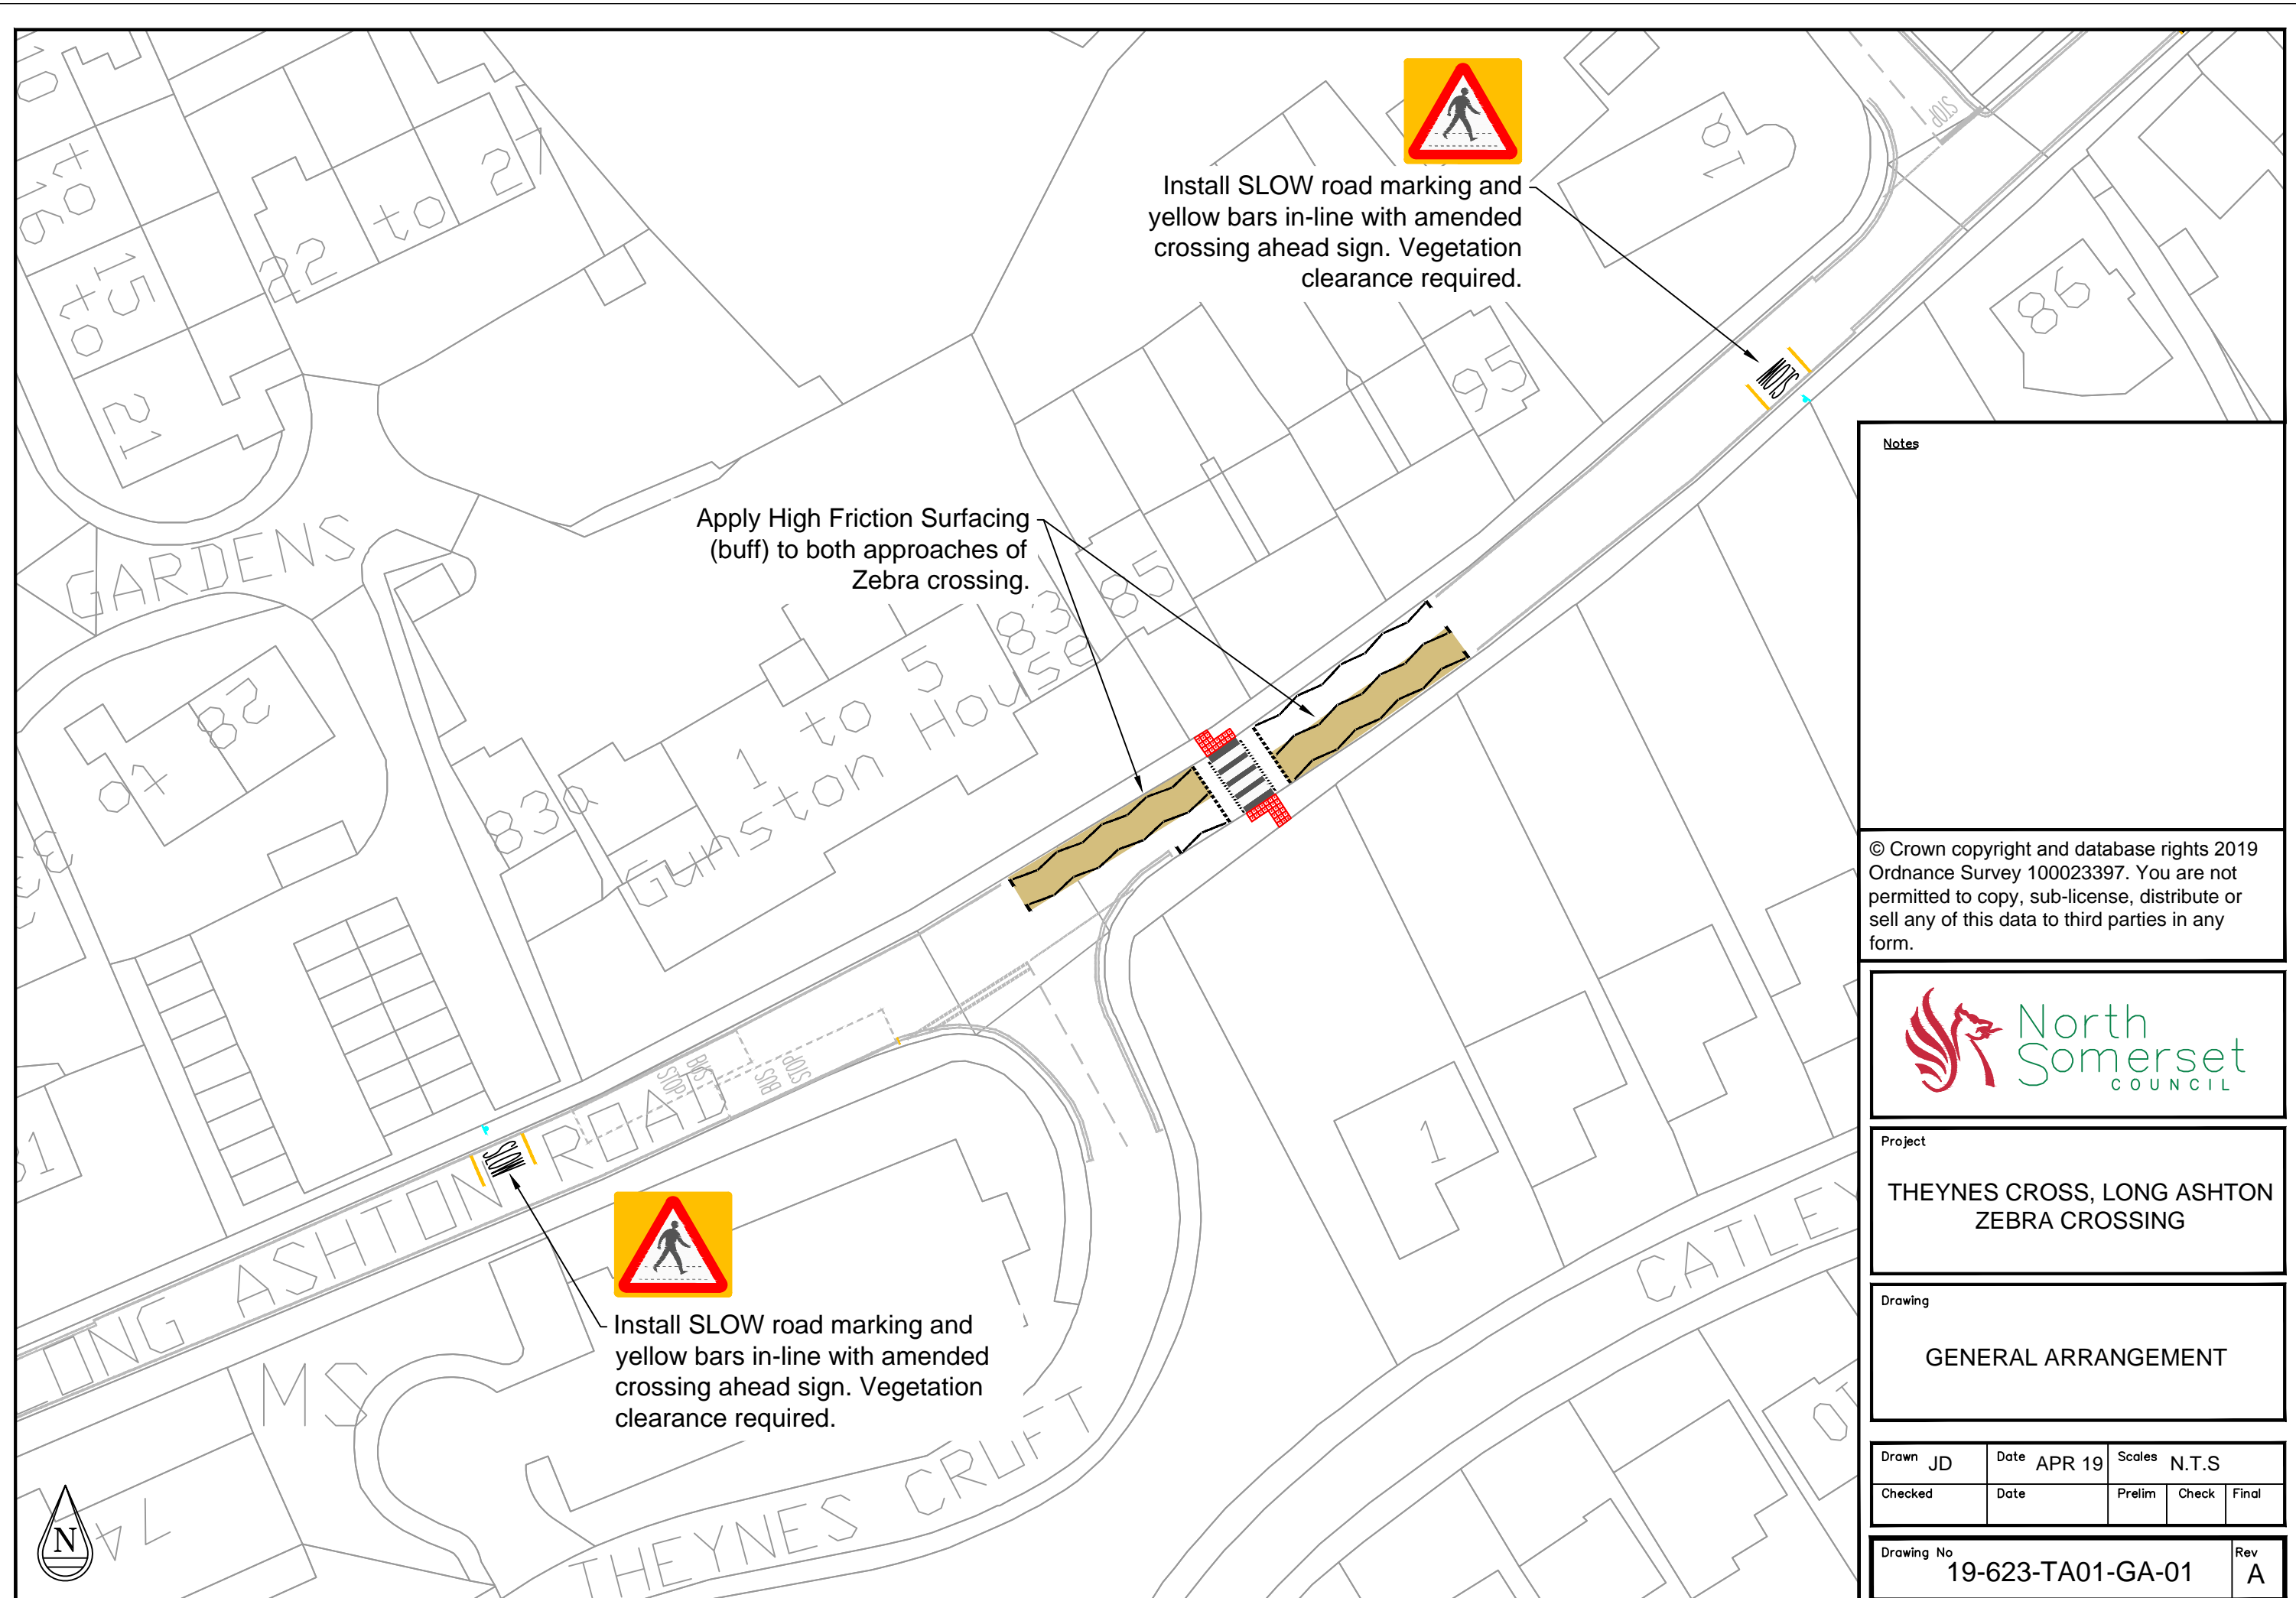

Notes

© Crown copyright and database rights 2019 Ordnance Survey 100023397. You are not permitted to copy, sub-license, distribute or sell any of this data to third parties in any form.




Project
THEYNES CROSS, LONG ASHTON ZEBRA CROSSING

Drawing
GENERAL ARRANGEMENT

Drawn JD	Date APR 19	Scales N.T.S		
Checked	Date	Prelim	Check	Final

Drawing No 19-623-TA01-GA-01 Rev A

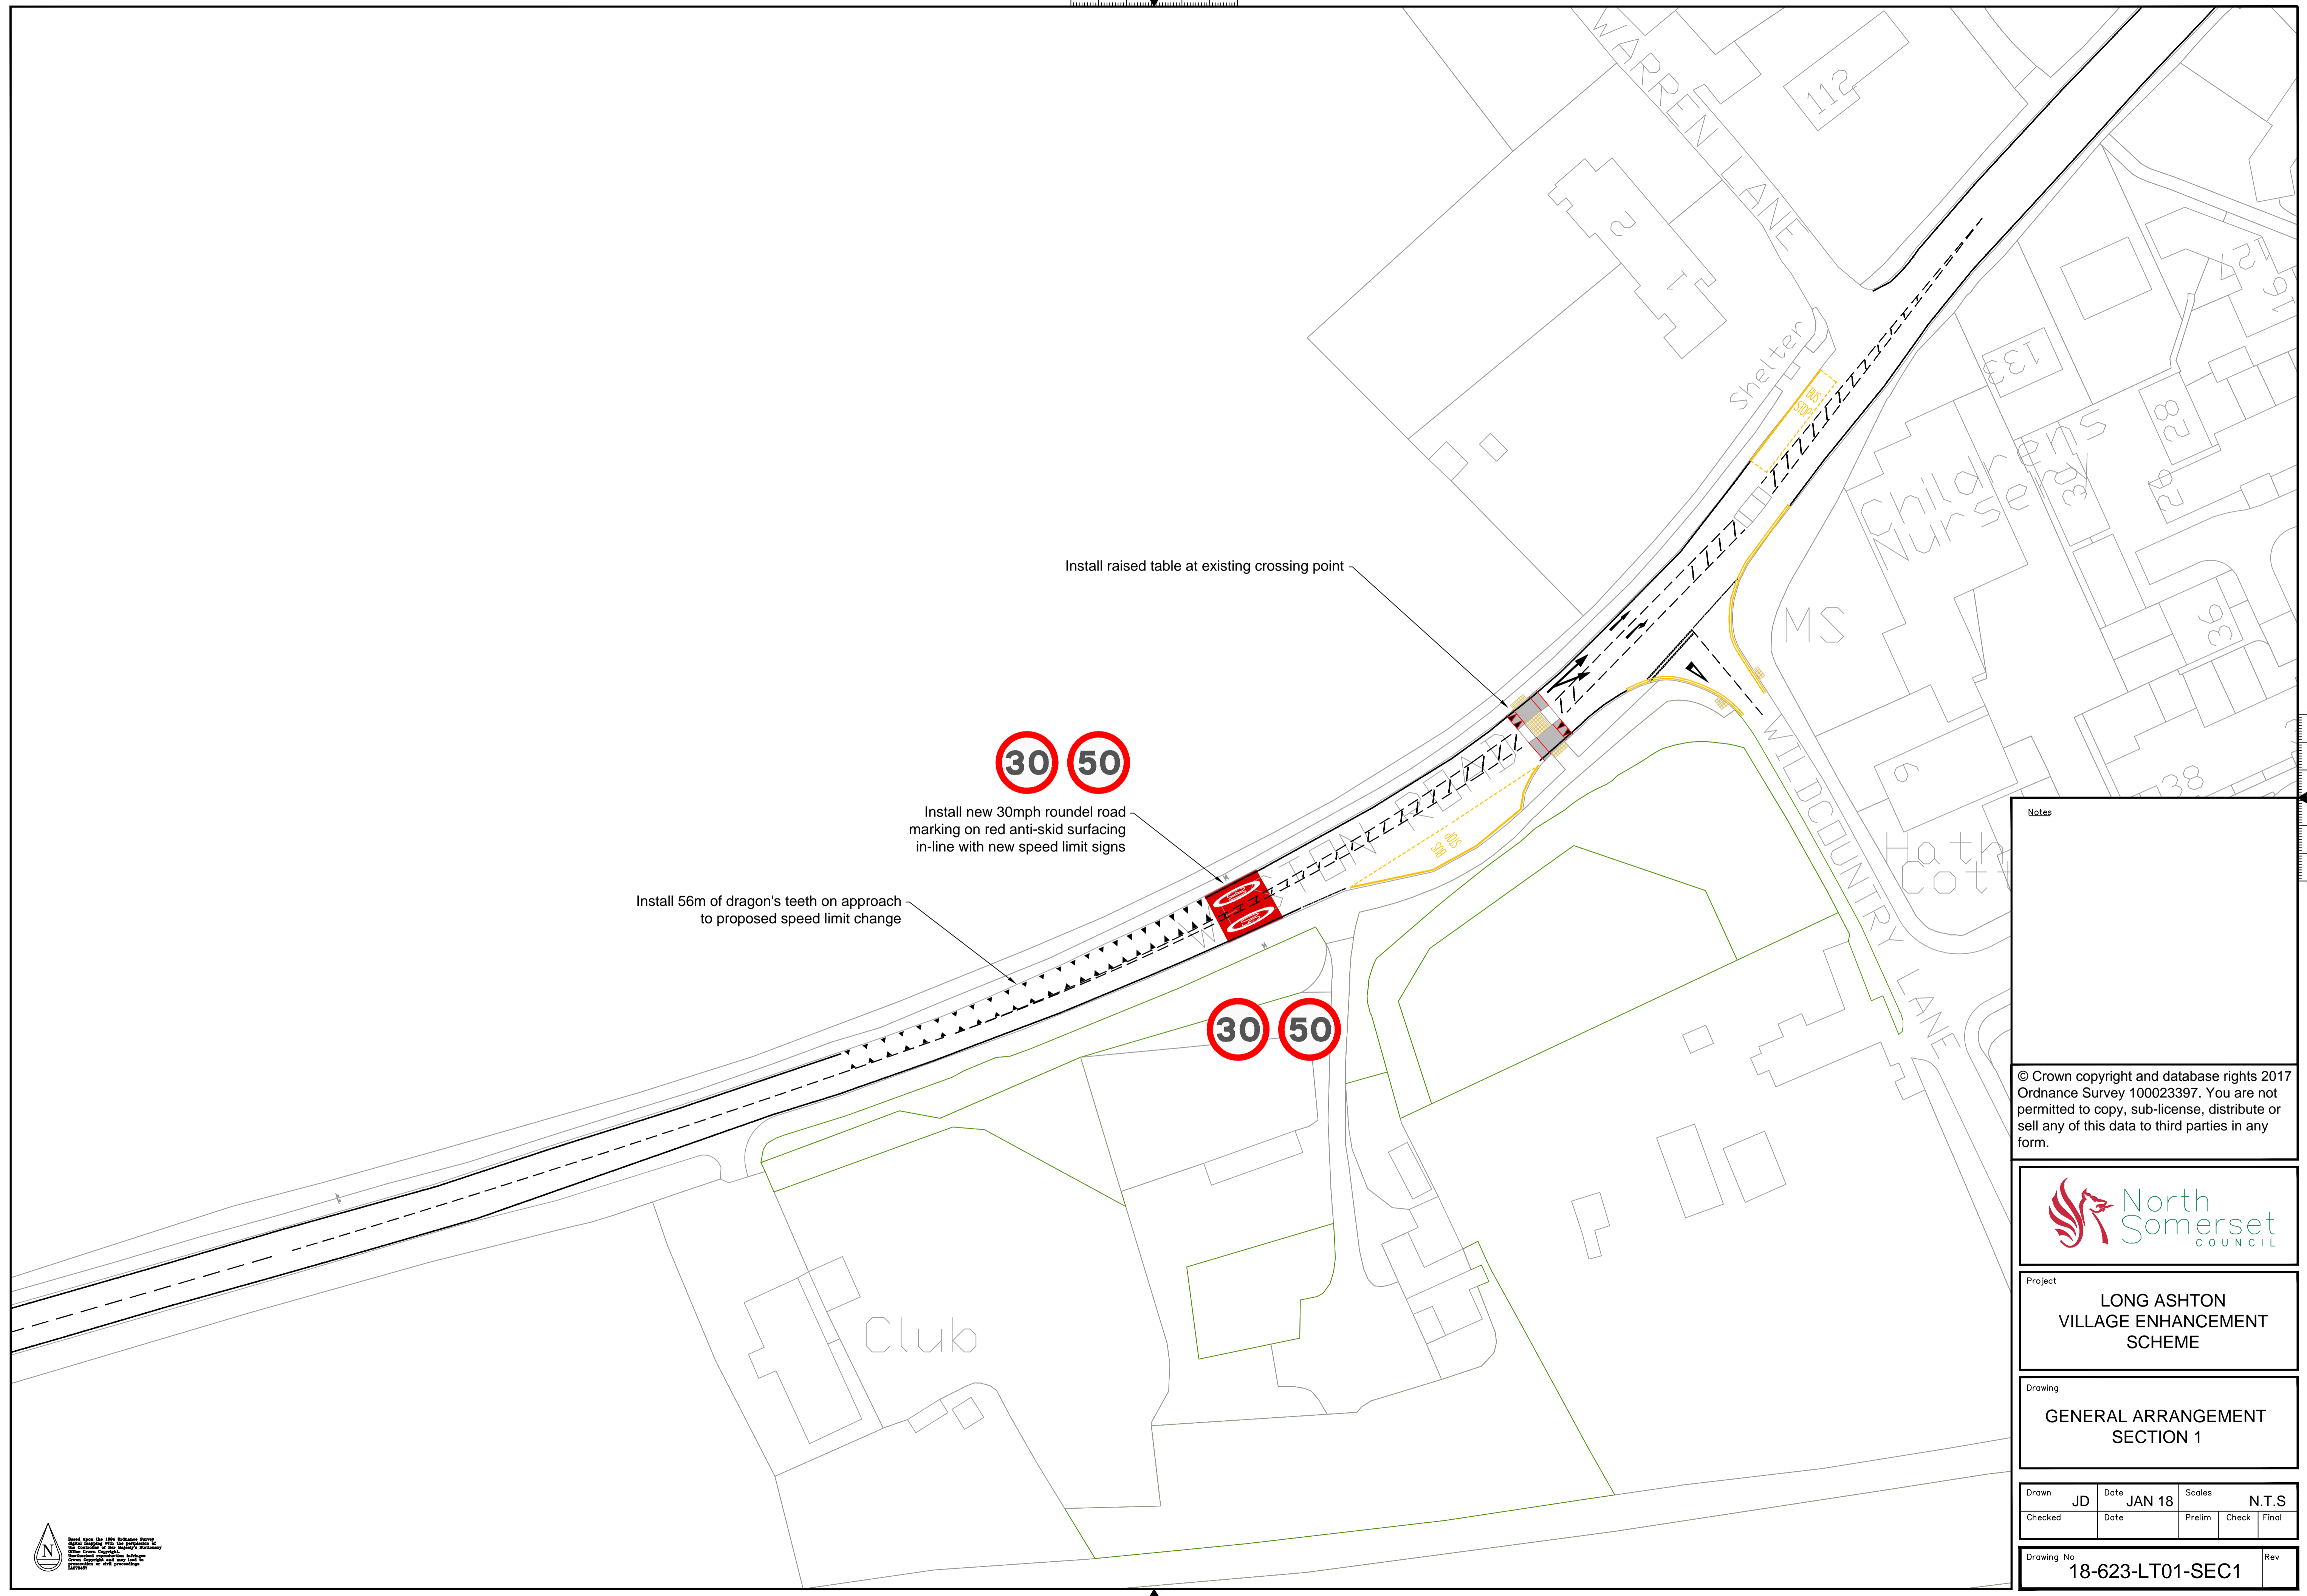


Install raised table at existing crossing point



Install new 30mph roundel road marking on red anti-skid surfacing in-line with new speed limit signs

Install 56m of dragon's teeth on approach to proposed speed limit change

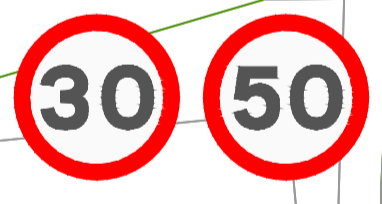

Notes

© Crown copyright and database rights 2017
 Ordnance Survey 100023397. You are not permitted to copy, sub-license, distribute or sell any of this data to third parties in any form.



Project
LONG ASHTON VILLAGE ENHANCEMENT SCHEME

Drawing
GENERAL ARRANGEMENT SECTION 1

Drawn	JD	Date	JAN 18	Scales	N.T.S
Checked		Date		Prelim	Check
				Final	

Drawing No
18-623-LT01-SEC1

